
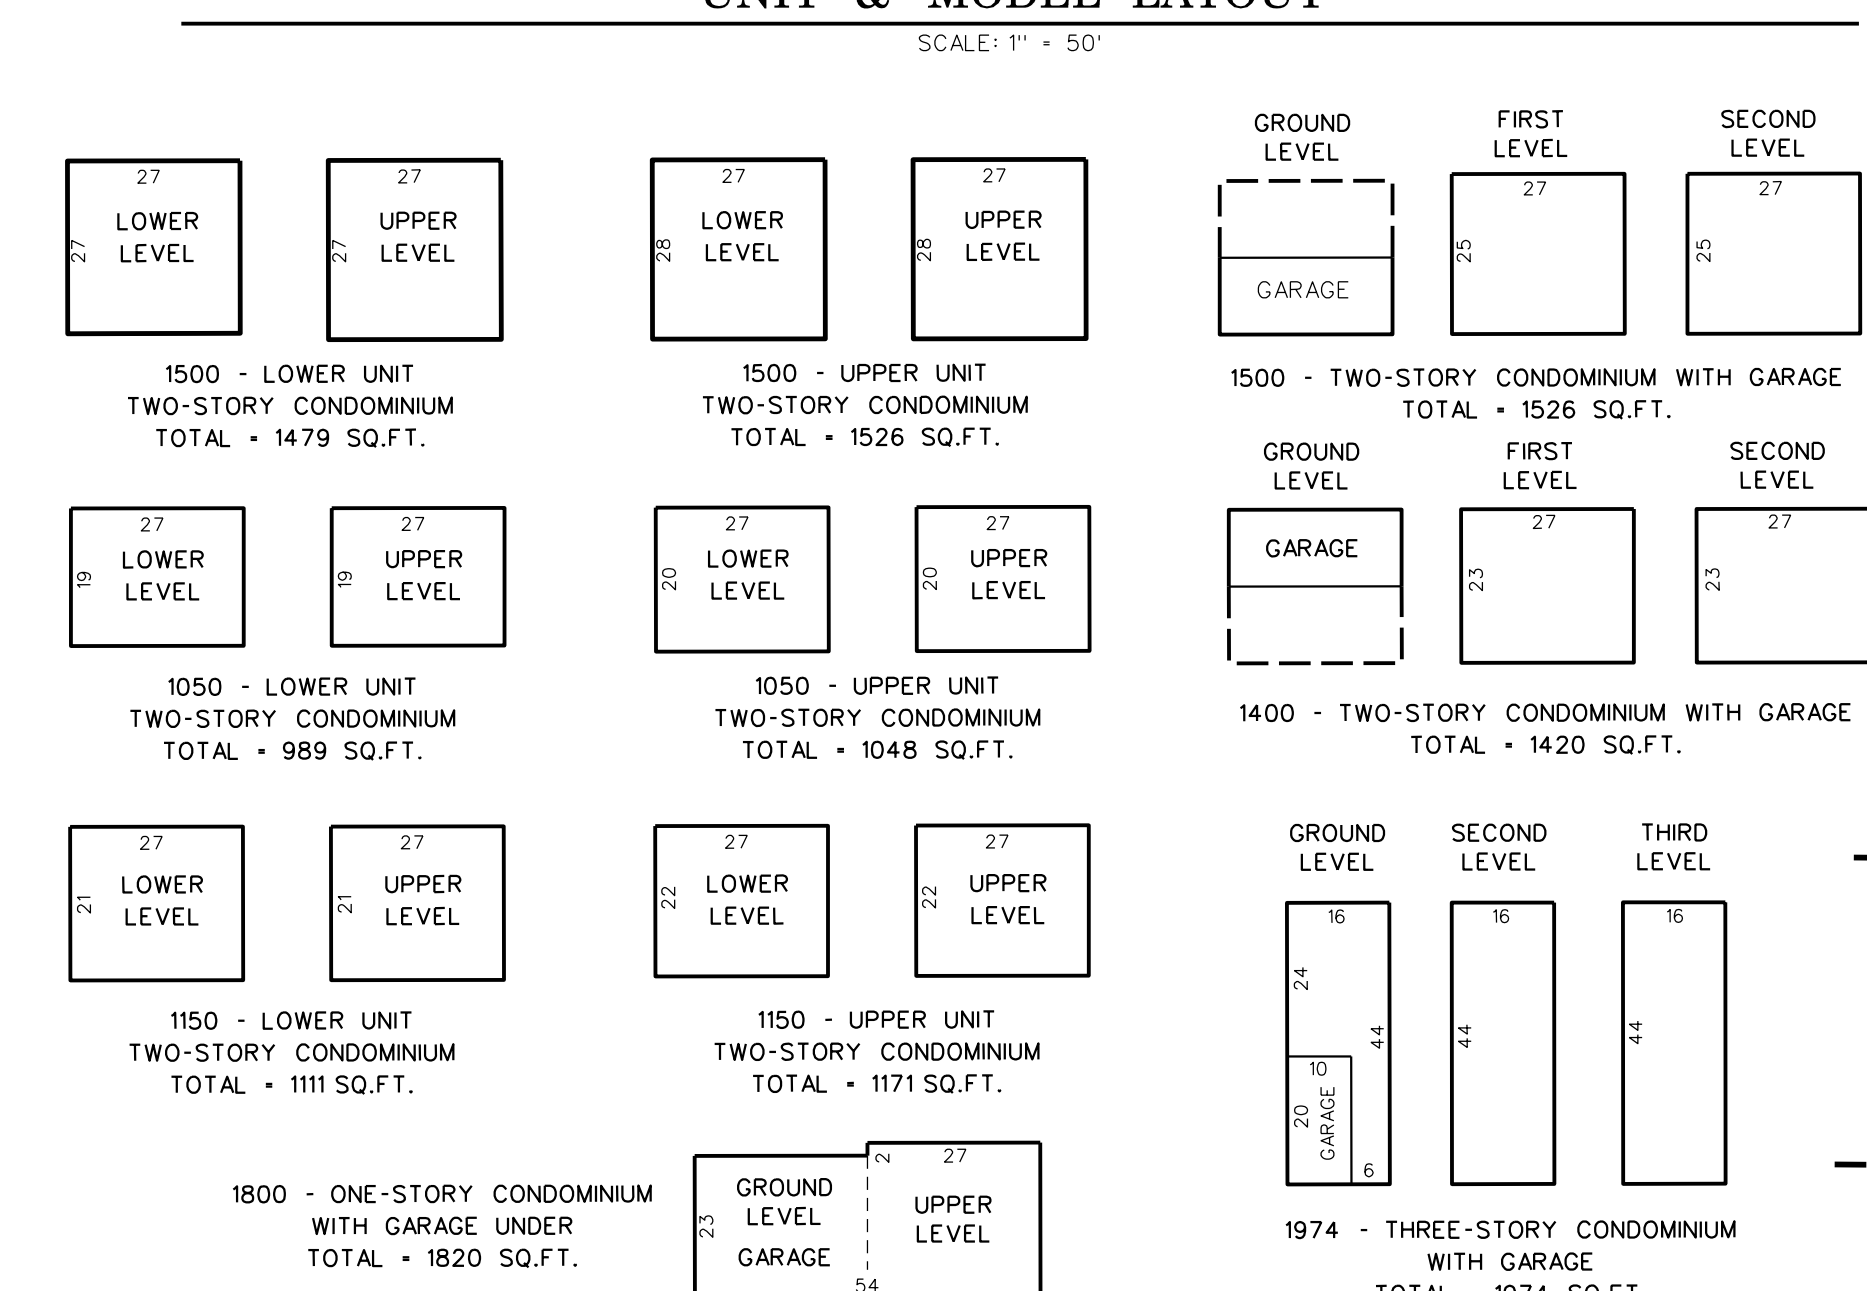


UNIT & MODEL LAYOUT
SCALE: 1" = 50'

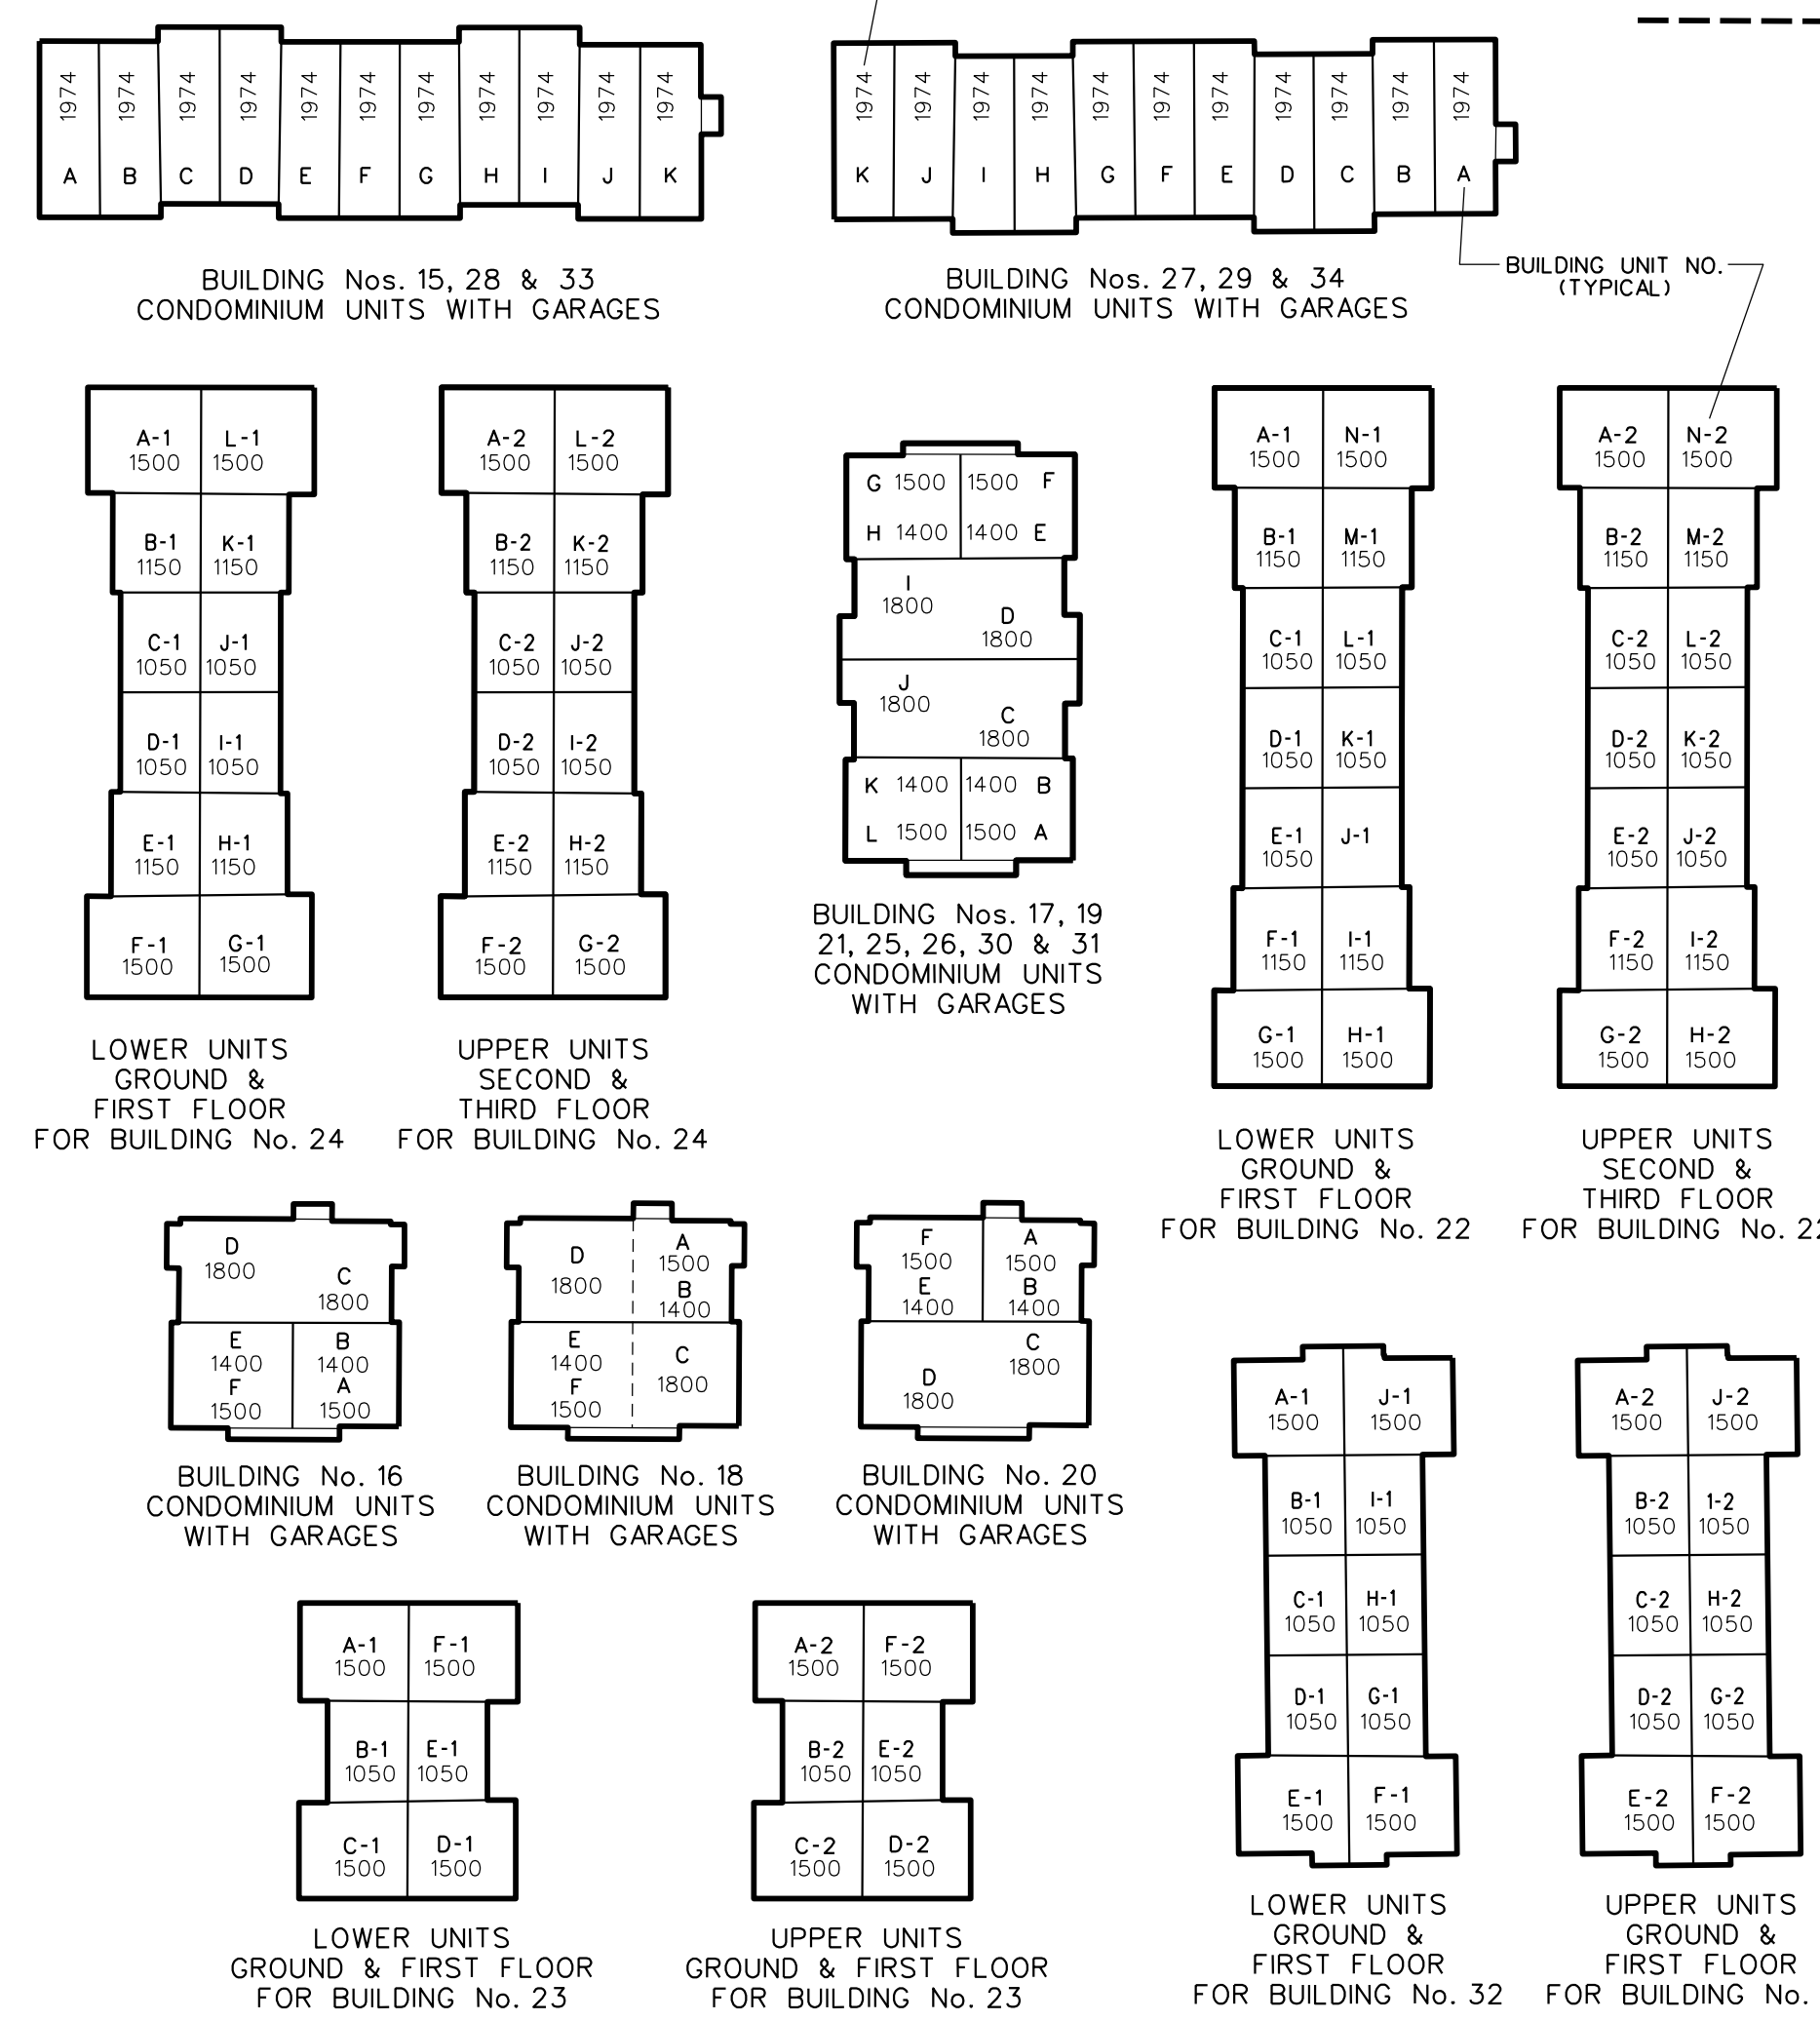

UNIT MODELS
SCALE: 1" = 30'

**SOCIETY HILL BLOCK 406, LOT 1
AT UNIVERSITY HEIGHTS CONDOMINIUM III**

THIS DETAIL SHEET HAS BEEN DRAWN USING COMPUTER AIDED DRAFTING/DESIGN (CAD) AND COORDINATE GEOMETRY (COGO). THE CONDOMINIUM DETAILS SHOWN HEREON ARE BASED ON INFORMATION CONTAINED WITHIN THE MASTER DEED AND ON AVAILABLE MAPS, DIAGRAMS AND FLOOR PLANS ON FILE IN THE CITY OF NEWARK, TAX ASSESSOR'S OFFICE.

TAX MAP
CITY OF NEWARK
ESSEX COUNTY, NEW JERSEY
SCALE: 1" = 50' JANUARY 1, 2010
JOSEPH F. FOX, JR., P.L.S.
920 BROAD STREET NEWARK, N.J. 07102