

2.20 3.20 9.20 750 T	2.18 3.18 7.18 750 R	2.17 3.17 7.17 750 Q	2.15 3.15 7.15 750 P	2.14 3.14 7.14 750 N	2.11 3.11 7.11 750 J
2.01 3.01 6.01 7.01	2.03 3.03 6.03 7.03	2.04 3.04 6.04 7.04	2.06 3.06 6.06 7.06	2.07 3.07 6.07 7.07	2.10 3.10 6.10 7.10

FIRST AND SECOND FLOOR
TYPICAL FOR BUILDING Nos. 2, 3, 6 & 7

2.19 3.19 5503 S	6.19 7.19 5500 E	2.16 3.16 5500 P	6.16 7.16 5551 M	2.13 3.13 5550 S	2.12 3.12 5550 B
2.02 3.02	6.02 7.02	2.05 3.05	6.05 7.05	2.08 3.08	2.09 3.09

FIRST AND SECOND FLOOR
TYPICAL FOR BUILDING Nos. 2, 3, 6 & 7

1.16 5.09 8.75 5.08	1.15 5.10 8.75 5.07	1.14 5.11 8.75 5.06	1.13 5.12 8.75 5.05	1.12 5.13 8.75 5.04	1.11 5.14 8.75 5.03	1.10 5.15 8.75 5.02	1.09 5.16 8.75 5.01
A P	B Q	C R	D S	E T	F U	G V	H W

FIRST AND SECOND FLOOR
TYPICAL FOR BUILDING Nos. 1 & 5

4.08 8.75 4.09	4.07 8.75 4.10	4.06 8.75 4.11	4.05 8.75 4.12	4.04 8.75 4.13	4.03 8.75 4.14	4.02 8.75 4.15	4.01 8.75 4.16
I 8.75	J 8.75	K 8.75	L 8.75	M 8.75	N 8.75	O 8.75	P 8.75

FIRST AND SECOND FLOOR
TYPICAL FOR BUILDING No. 4

8.10 9.10 750 T	8.08 9.08 750 R	8.07 9.07 750 Q	8.05 9.05 750 P	8.04 9.04 750 N	8.01 9.01 750 J
8.11 9.11	8.13 9.13	8.14 9.14	8.16 9.16	8.17 9.17	8.20 9.20


FIRST AND SECOND FLOOR
TYPICAL FOR BUILDING Nos. 8 & 9

8.09 9.09 5503 L	8.06 9.06 5500 M	8.03 9.03 5551 P	8.02 9.02 5550 S
8.12 9.12	8.15 9.15	8.18 9.18	8.19 9.19

GROUND FLOOR
TYPICAL FOR BUILDING Nos. 8 & 9


UNIT MODEL FLOOR LAYOUTS

SCALE: 1" = 50'

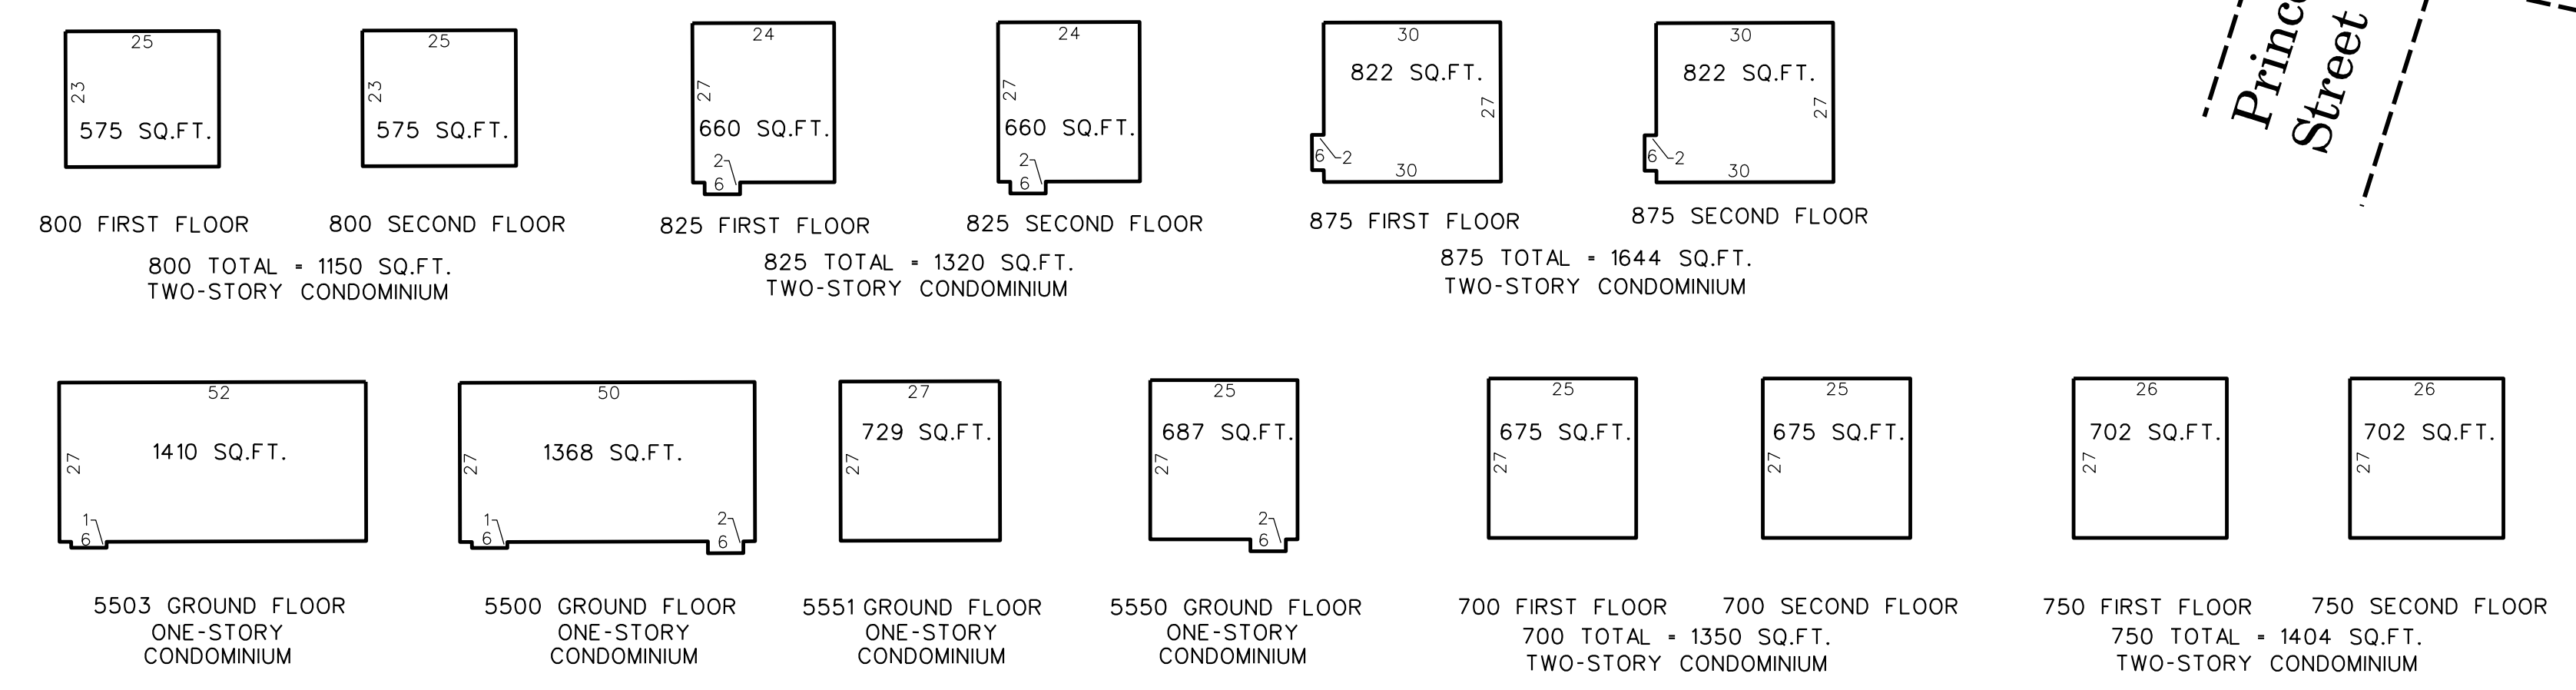

UNIT MODELS

SCALE: 1" = 25'

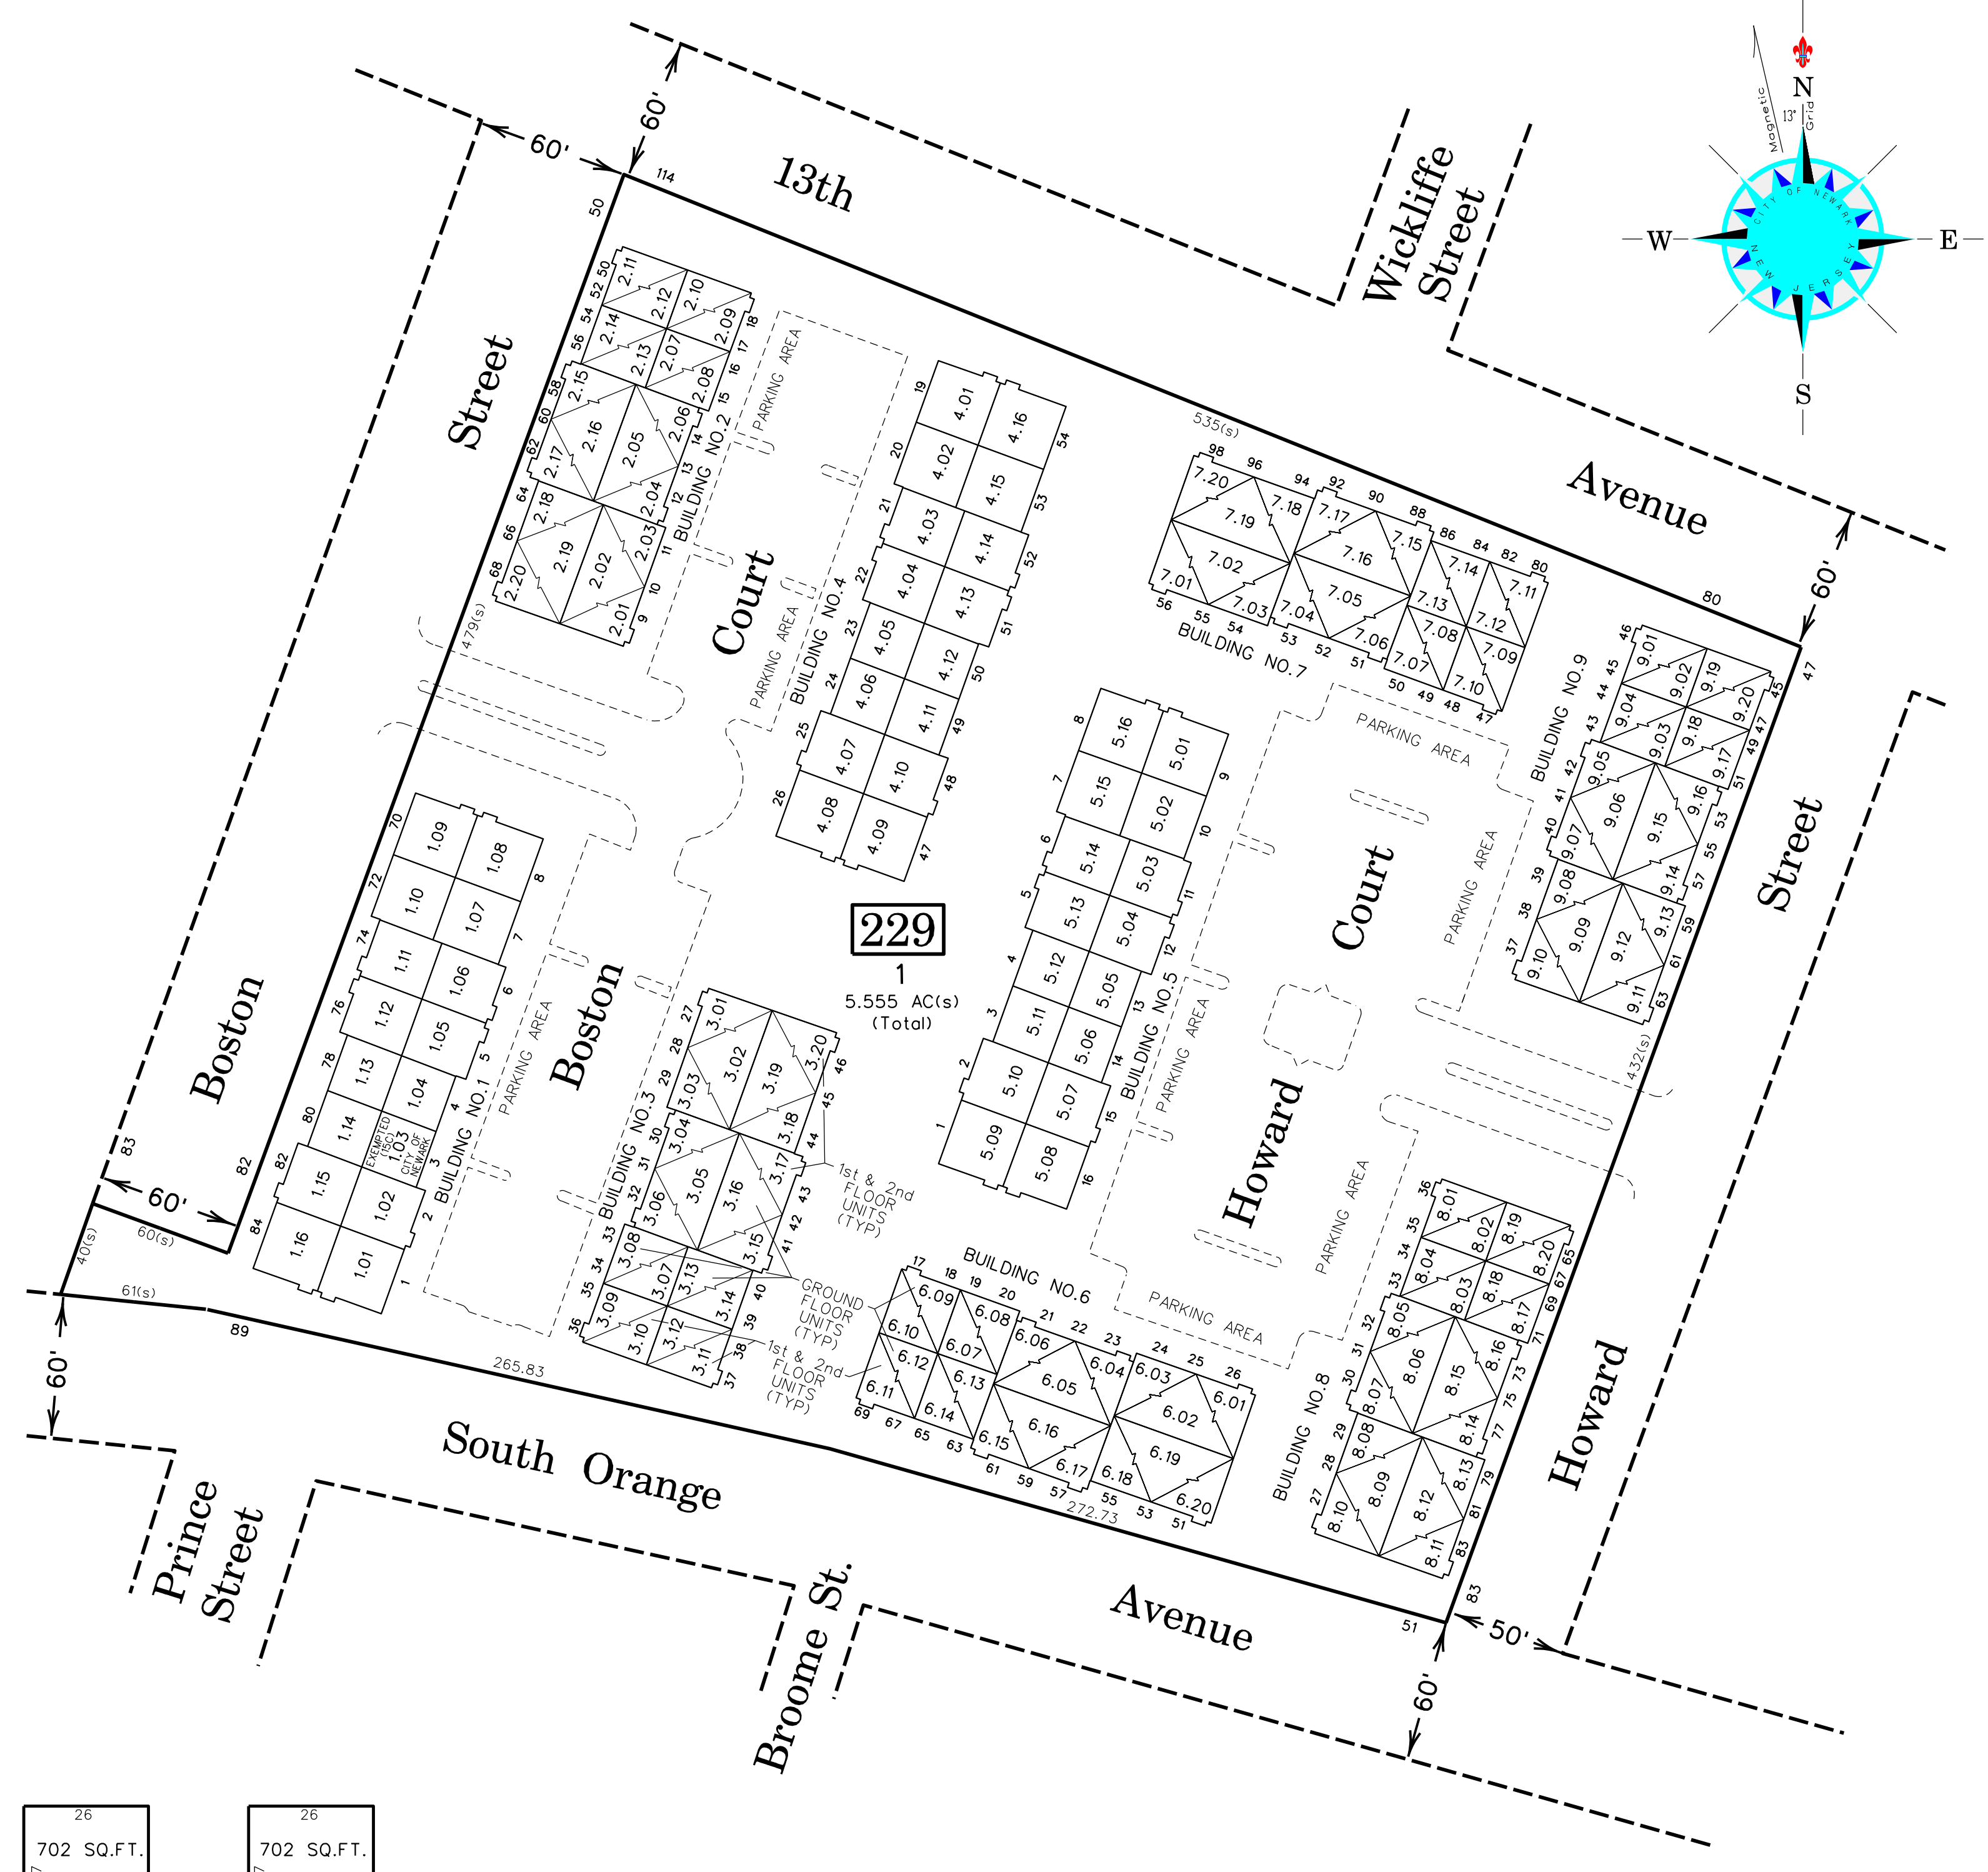

SITE

SOCIETY HILL BLOCK 229, LOT 1
AT UNIVERSITY HEIGHTS CONDOMINIUM I

TAX MAP
CITY OF NEWARK
ESSEX COUNTY, NEW JERSEY
SCALE: 1" = 50' JANUARY 1, 2010
JOSEPH F. FOX, JR., P.L.S.
920 BROAD STREET NEWARK, N.J. 07102

THIS DETAIL SHEET HAS BEEN DRAWN USING COMPUTER AIDED DRAFTING/DESIGN (CAD/D) AND COORDINATE GEOMETRY (COGO). THE CONDOMINIUM DETAILS SHOWN HEREON ARE BASED ON INFORMATION CONTAINED WITHIN THE MASTER DEED AND ON AVAILABLE MAPS, DIAGRAMS AND FLOOR PLANS ON FILE IN THE CITY OF NEWARK, TAX ASSESSOR'S OFFICE.